

KLADNIG ARCHITECT
 767 Gresford Road
 VACY - NSW 2421



Project Address
 247 MOORE STREET
 MONKARAI NSW 2415

| No. | Description | Date |
|-----|-------------|------|
| | | |
| | | |
HOLY TRINITY MONASTERY
 247 MOOR STREET
 MONKERAI NSW 2415

SITE PLAN

| | |
|----------------|----------------|
| Project number | Project Number |
| Date | Issue Date |
| Drawn by | Author |
| Checked by | Checker |
| A101 | |
| Scale | As indicated |

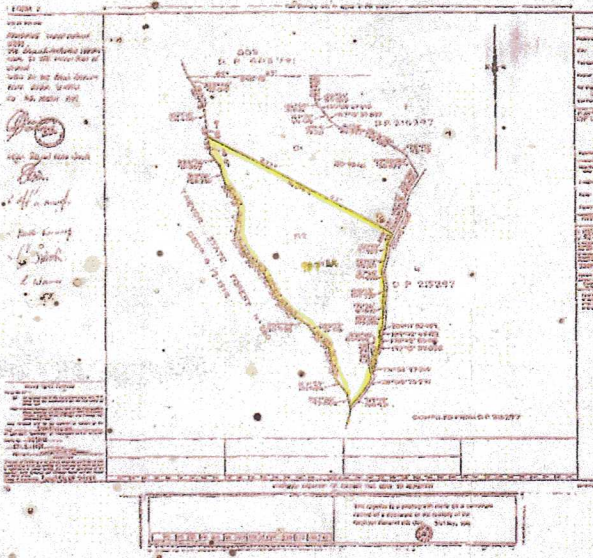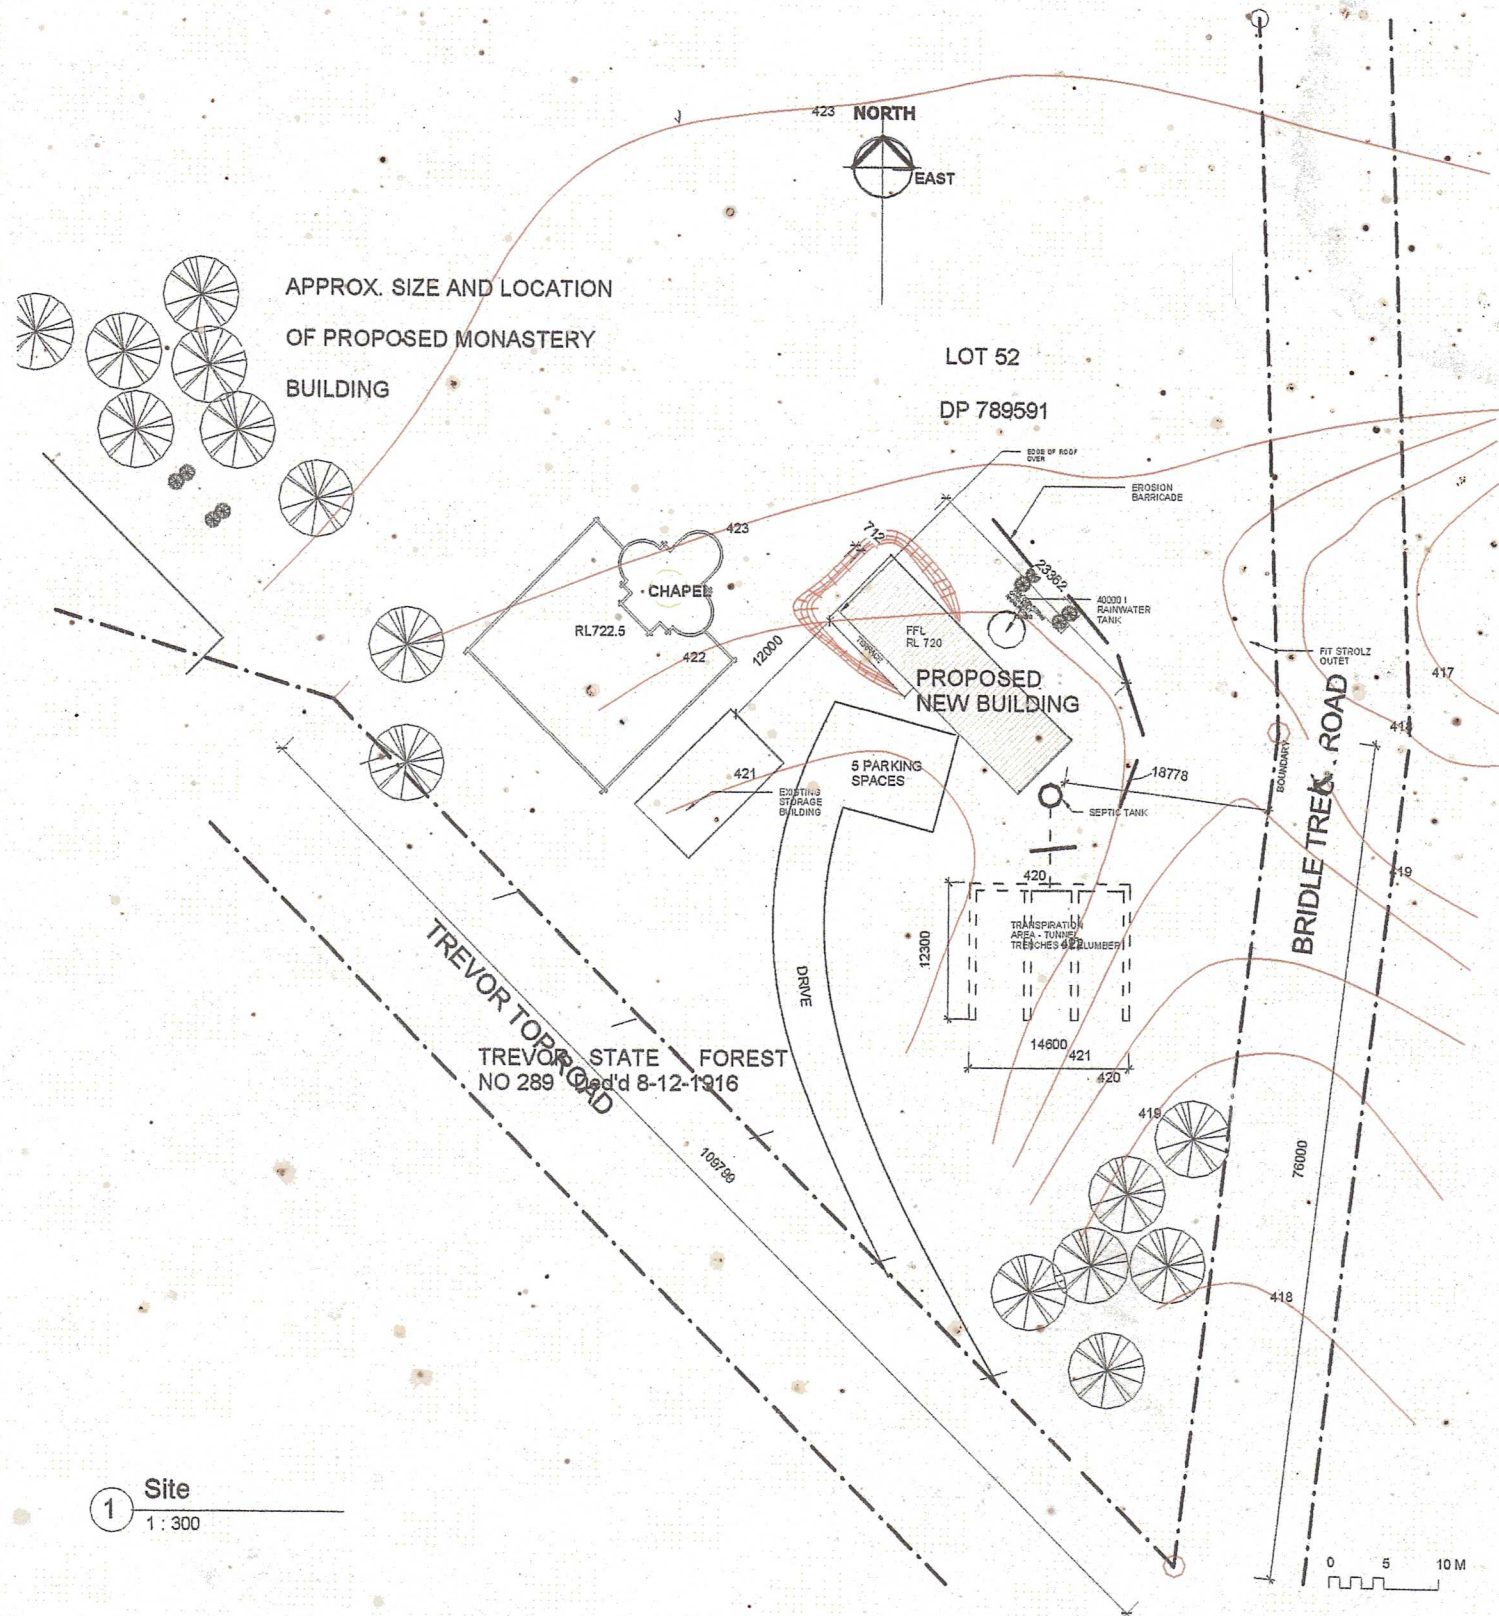

GREAT LAKES COUNCIL
 These are the plans approved
 By N.O.D. 19/7/2015 dated: 19-8-15
 For Director Planning Services

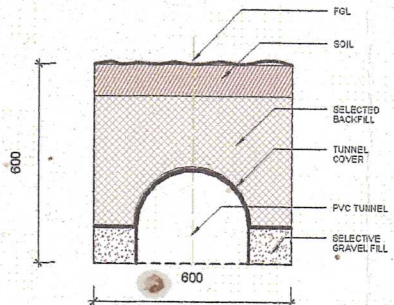

1 Site
1: 300

2 TRENCH
1: 10