


West Elevation

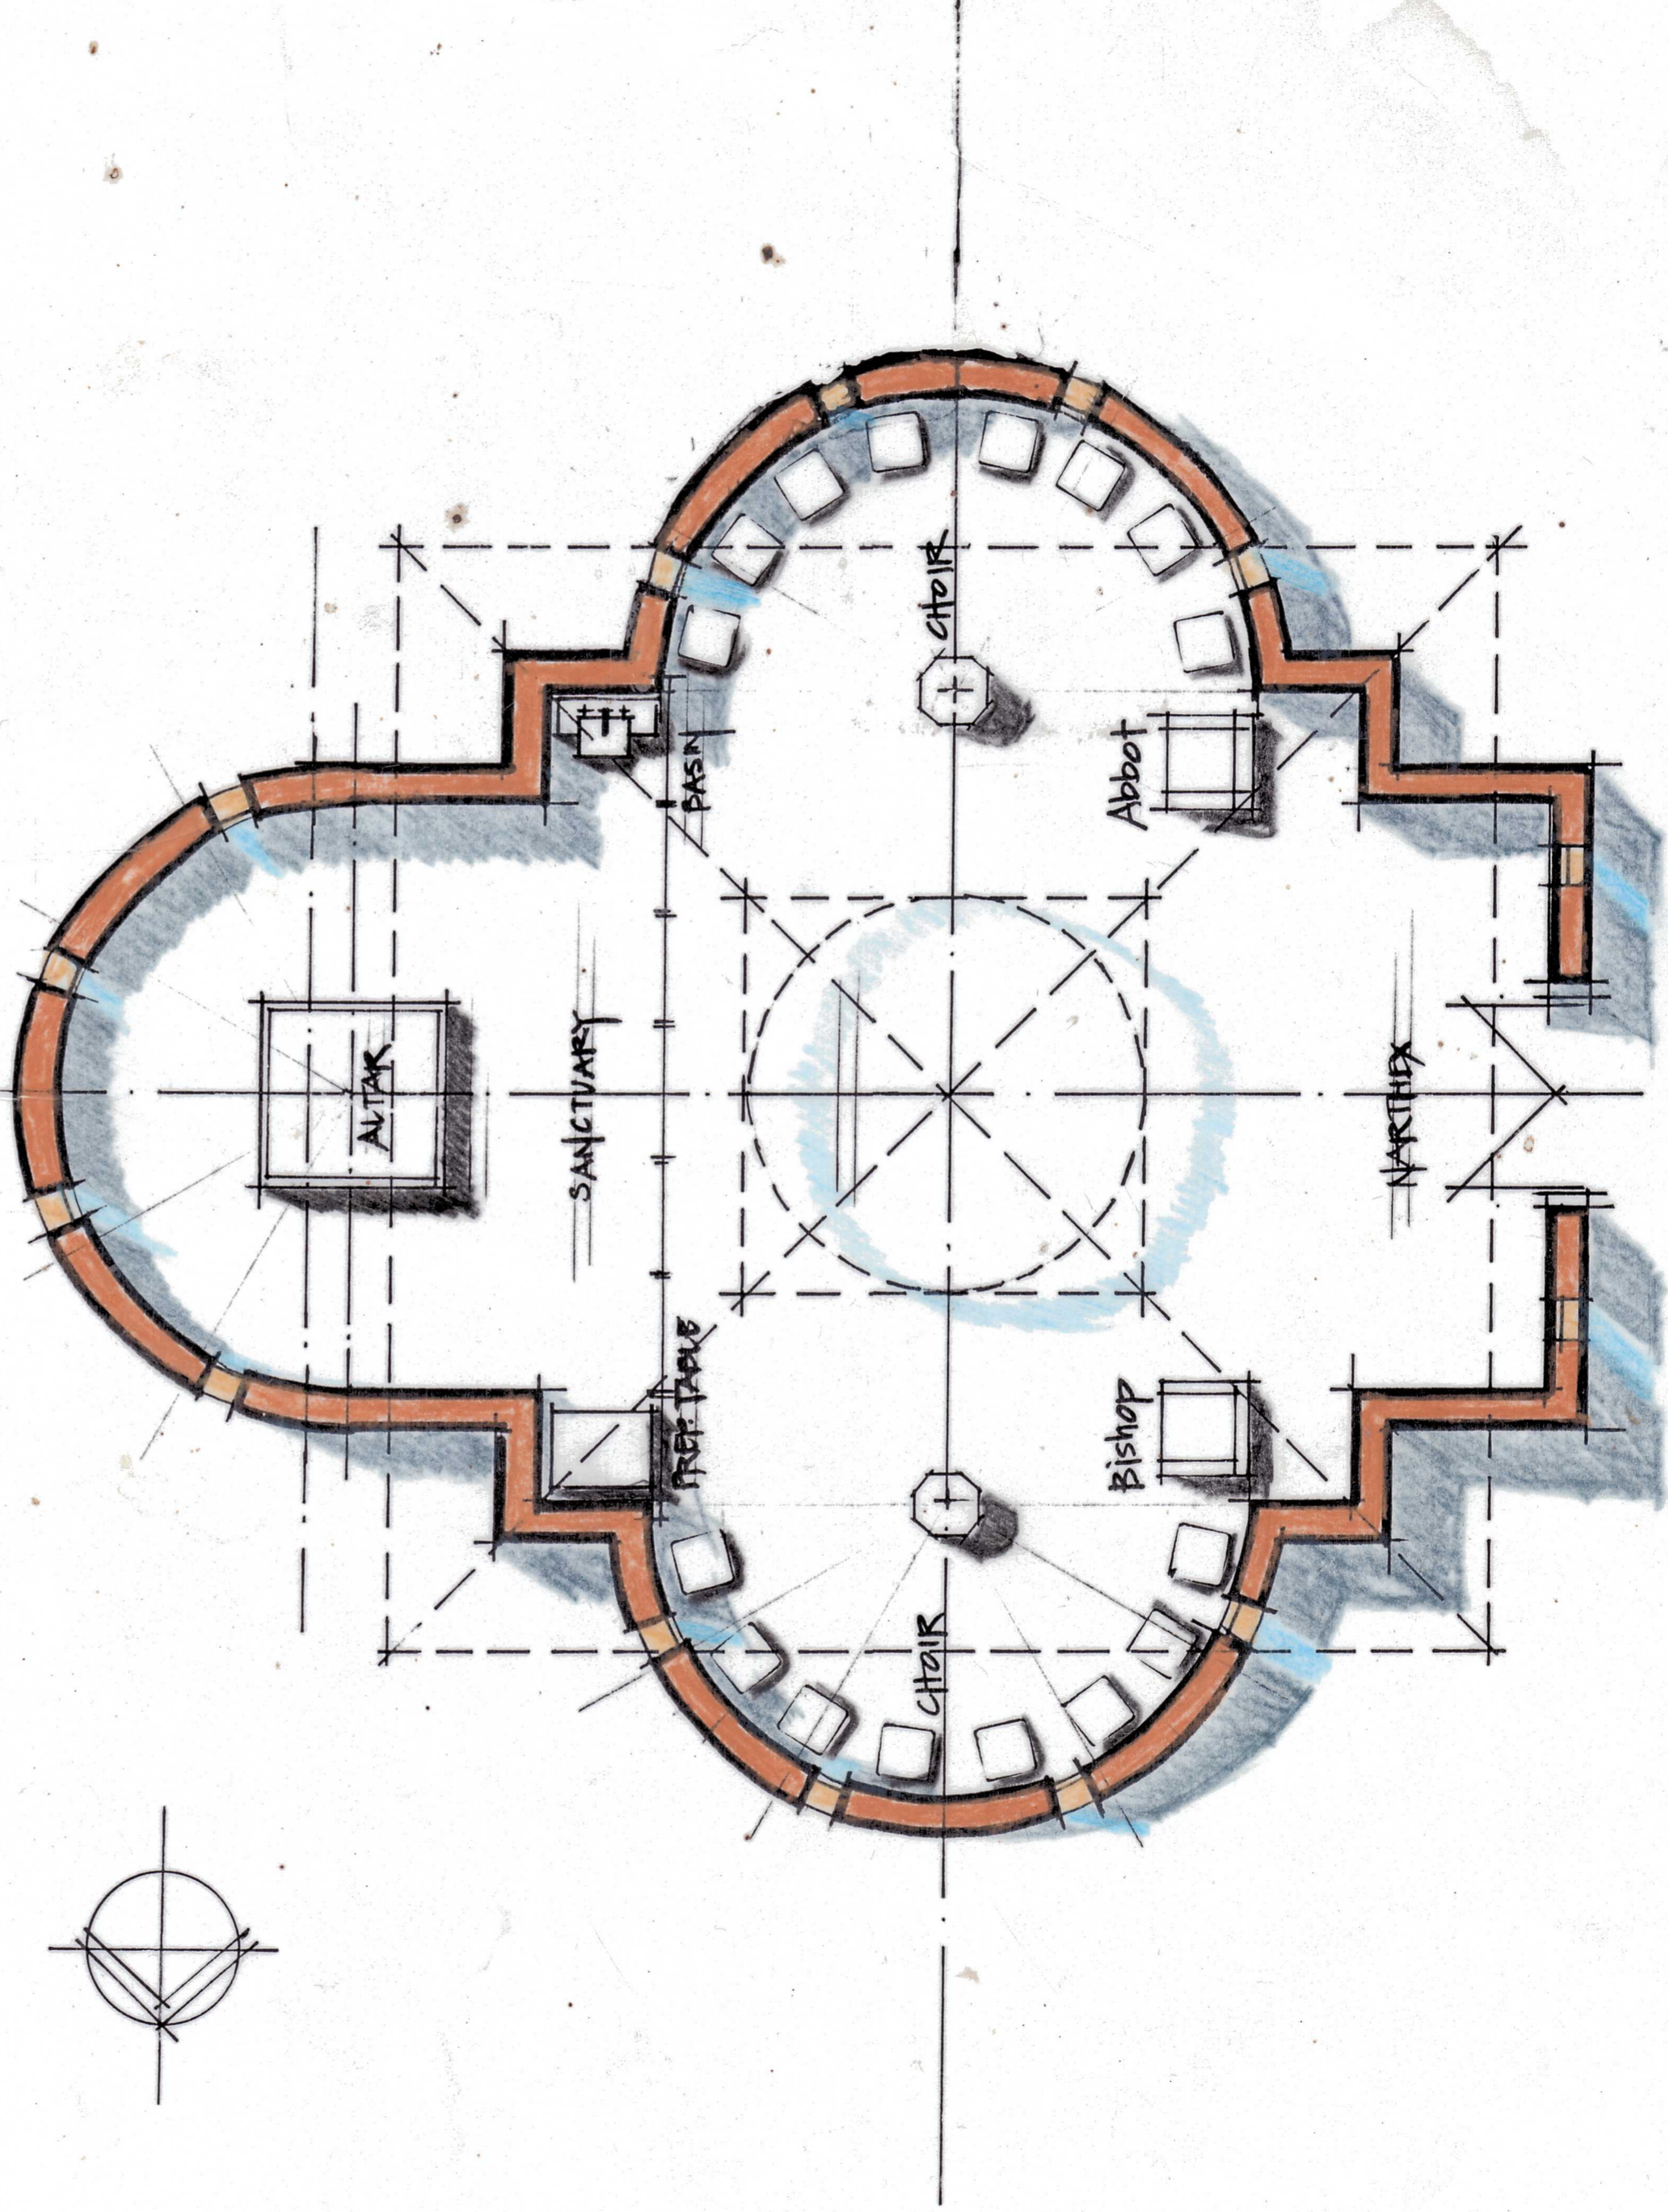

Floor Plan scale 1:50

Monkerai Chapel

Holy Trinity Monastery

SKETCH DESIGN - OPTION 1
 BY: J. HAMILTON
 DATE: APRIL 1998